



9'-0" CEILING HEIGHT

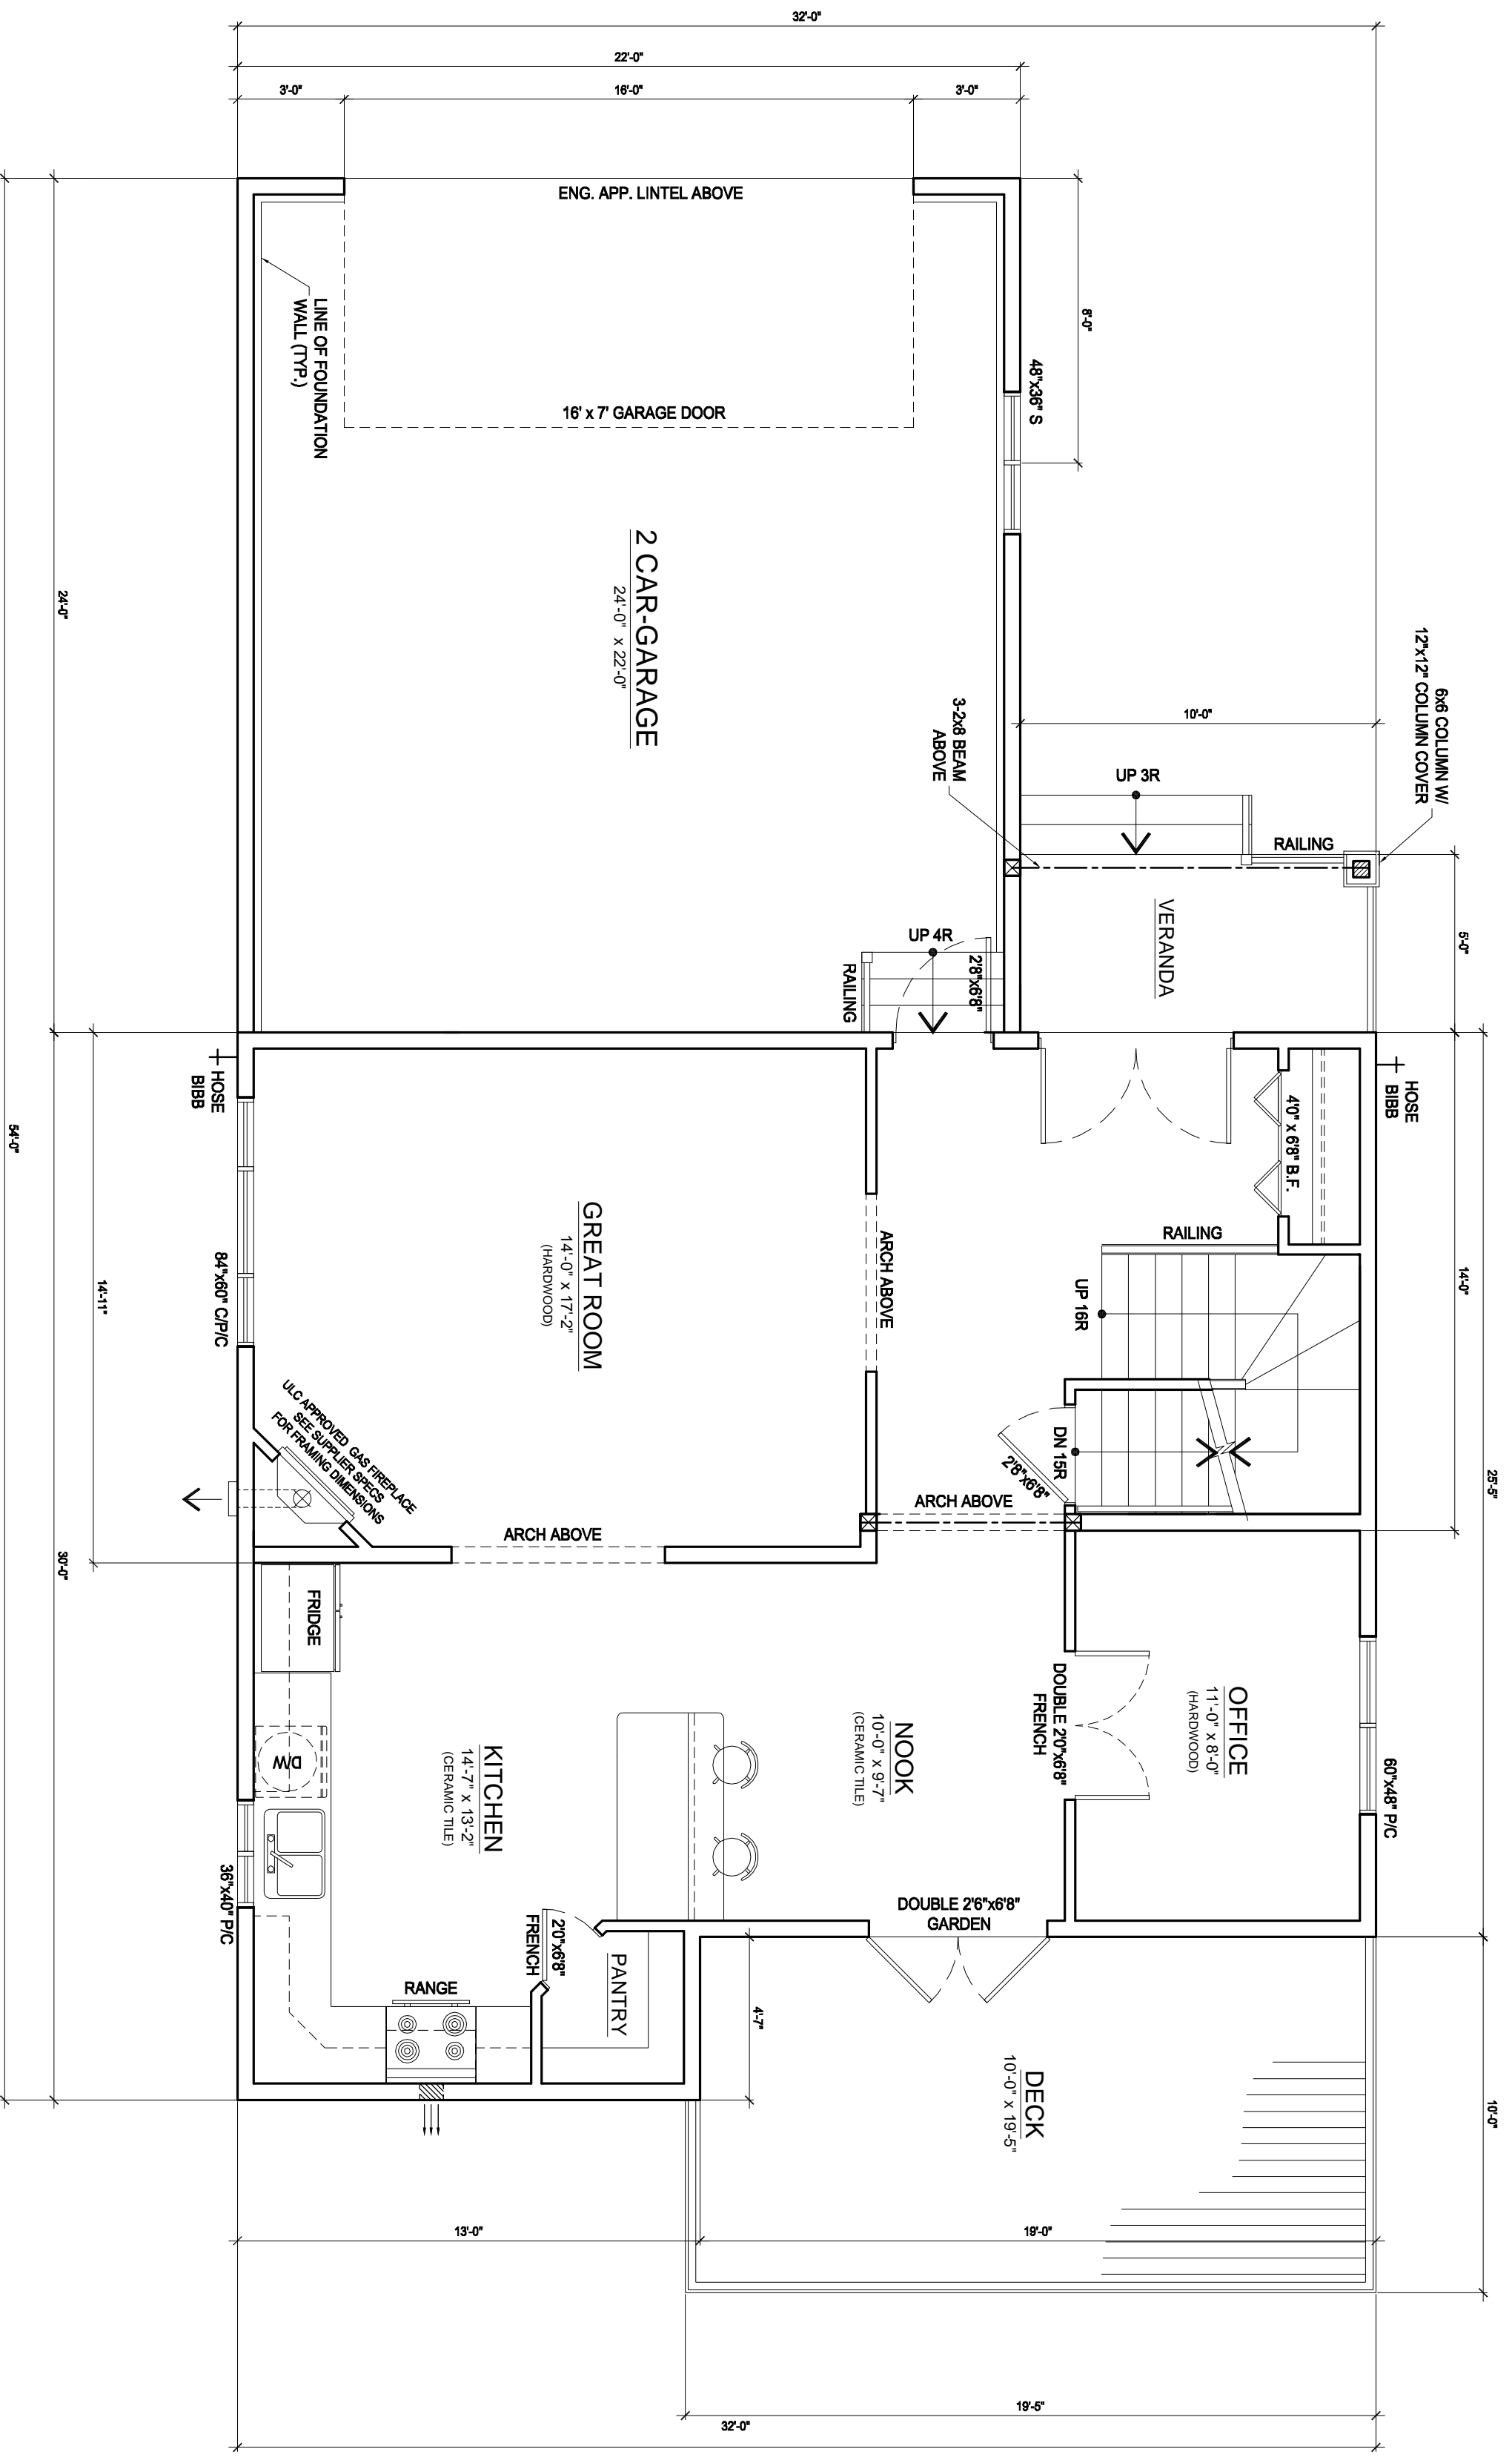

**1** MAIN FLOOR PLAN - 818 SQ.FT.  
SCALE: 1/4" = 1'-0"  
A-3

**NOTES:**

- ENGINEERED MATERIAL INCLUDING: ENGINEERED BEAMS, FLOOR JOISTS, ROOF TRUSSES AND TELEPOST LOADS TO BE PROVIDED BY SUPPLIER OF THE MATERIAL TO THE BUILDER AND DESIGNER PRIOR TO COMMENCEMENT OF CONSTRUCTION.
- DECK SIZE AND STAIR LOCATION TO BE DETERMINED ON SITE.
- BASED ON GRADE ELEVATIONS.
- SEE SUPPLIER'S SPECIFICATIONS FOR ALL WINDOWS AND DOORS FRAMING DIMENSIONS.
- ALL WALL CORNERS TO BE HALF-ROUNDED CORNERS.

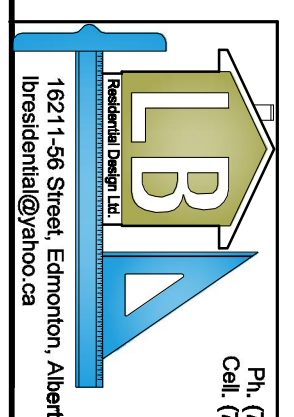

Residential Design Ltd.  
1621-1-56 Street, Edmonton, Alberta, T5Y 2V1  
lpresidentialed@athoo.ca


no.	description	revisions	date	checked

**DRAWING TITLE:**  
MAIN FLOOR PLAN

<b>PROJECT:</b> INCAN HOMES LTD. CUSTOM DESIGNED TWO STOREY HOUSE	<b>PROJECT NO.:</b> 5080	<b>DATE:</b> MAR 1 2010
<b>ADDRESS:</b> FORT McMURRAY AB	<b>SCALE:</b> AS SHOWN	<b>DRAWN DATE:</b> 5080_1002
<b>DRAWN BY:</b> LB	<b>REVISIONS:</b> MP	<b>DATE:</b> MAR 1 2010

**A-3**

8'-0" CEILING HEIGHT

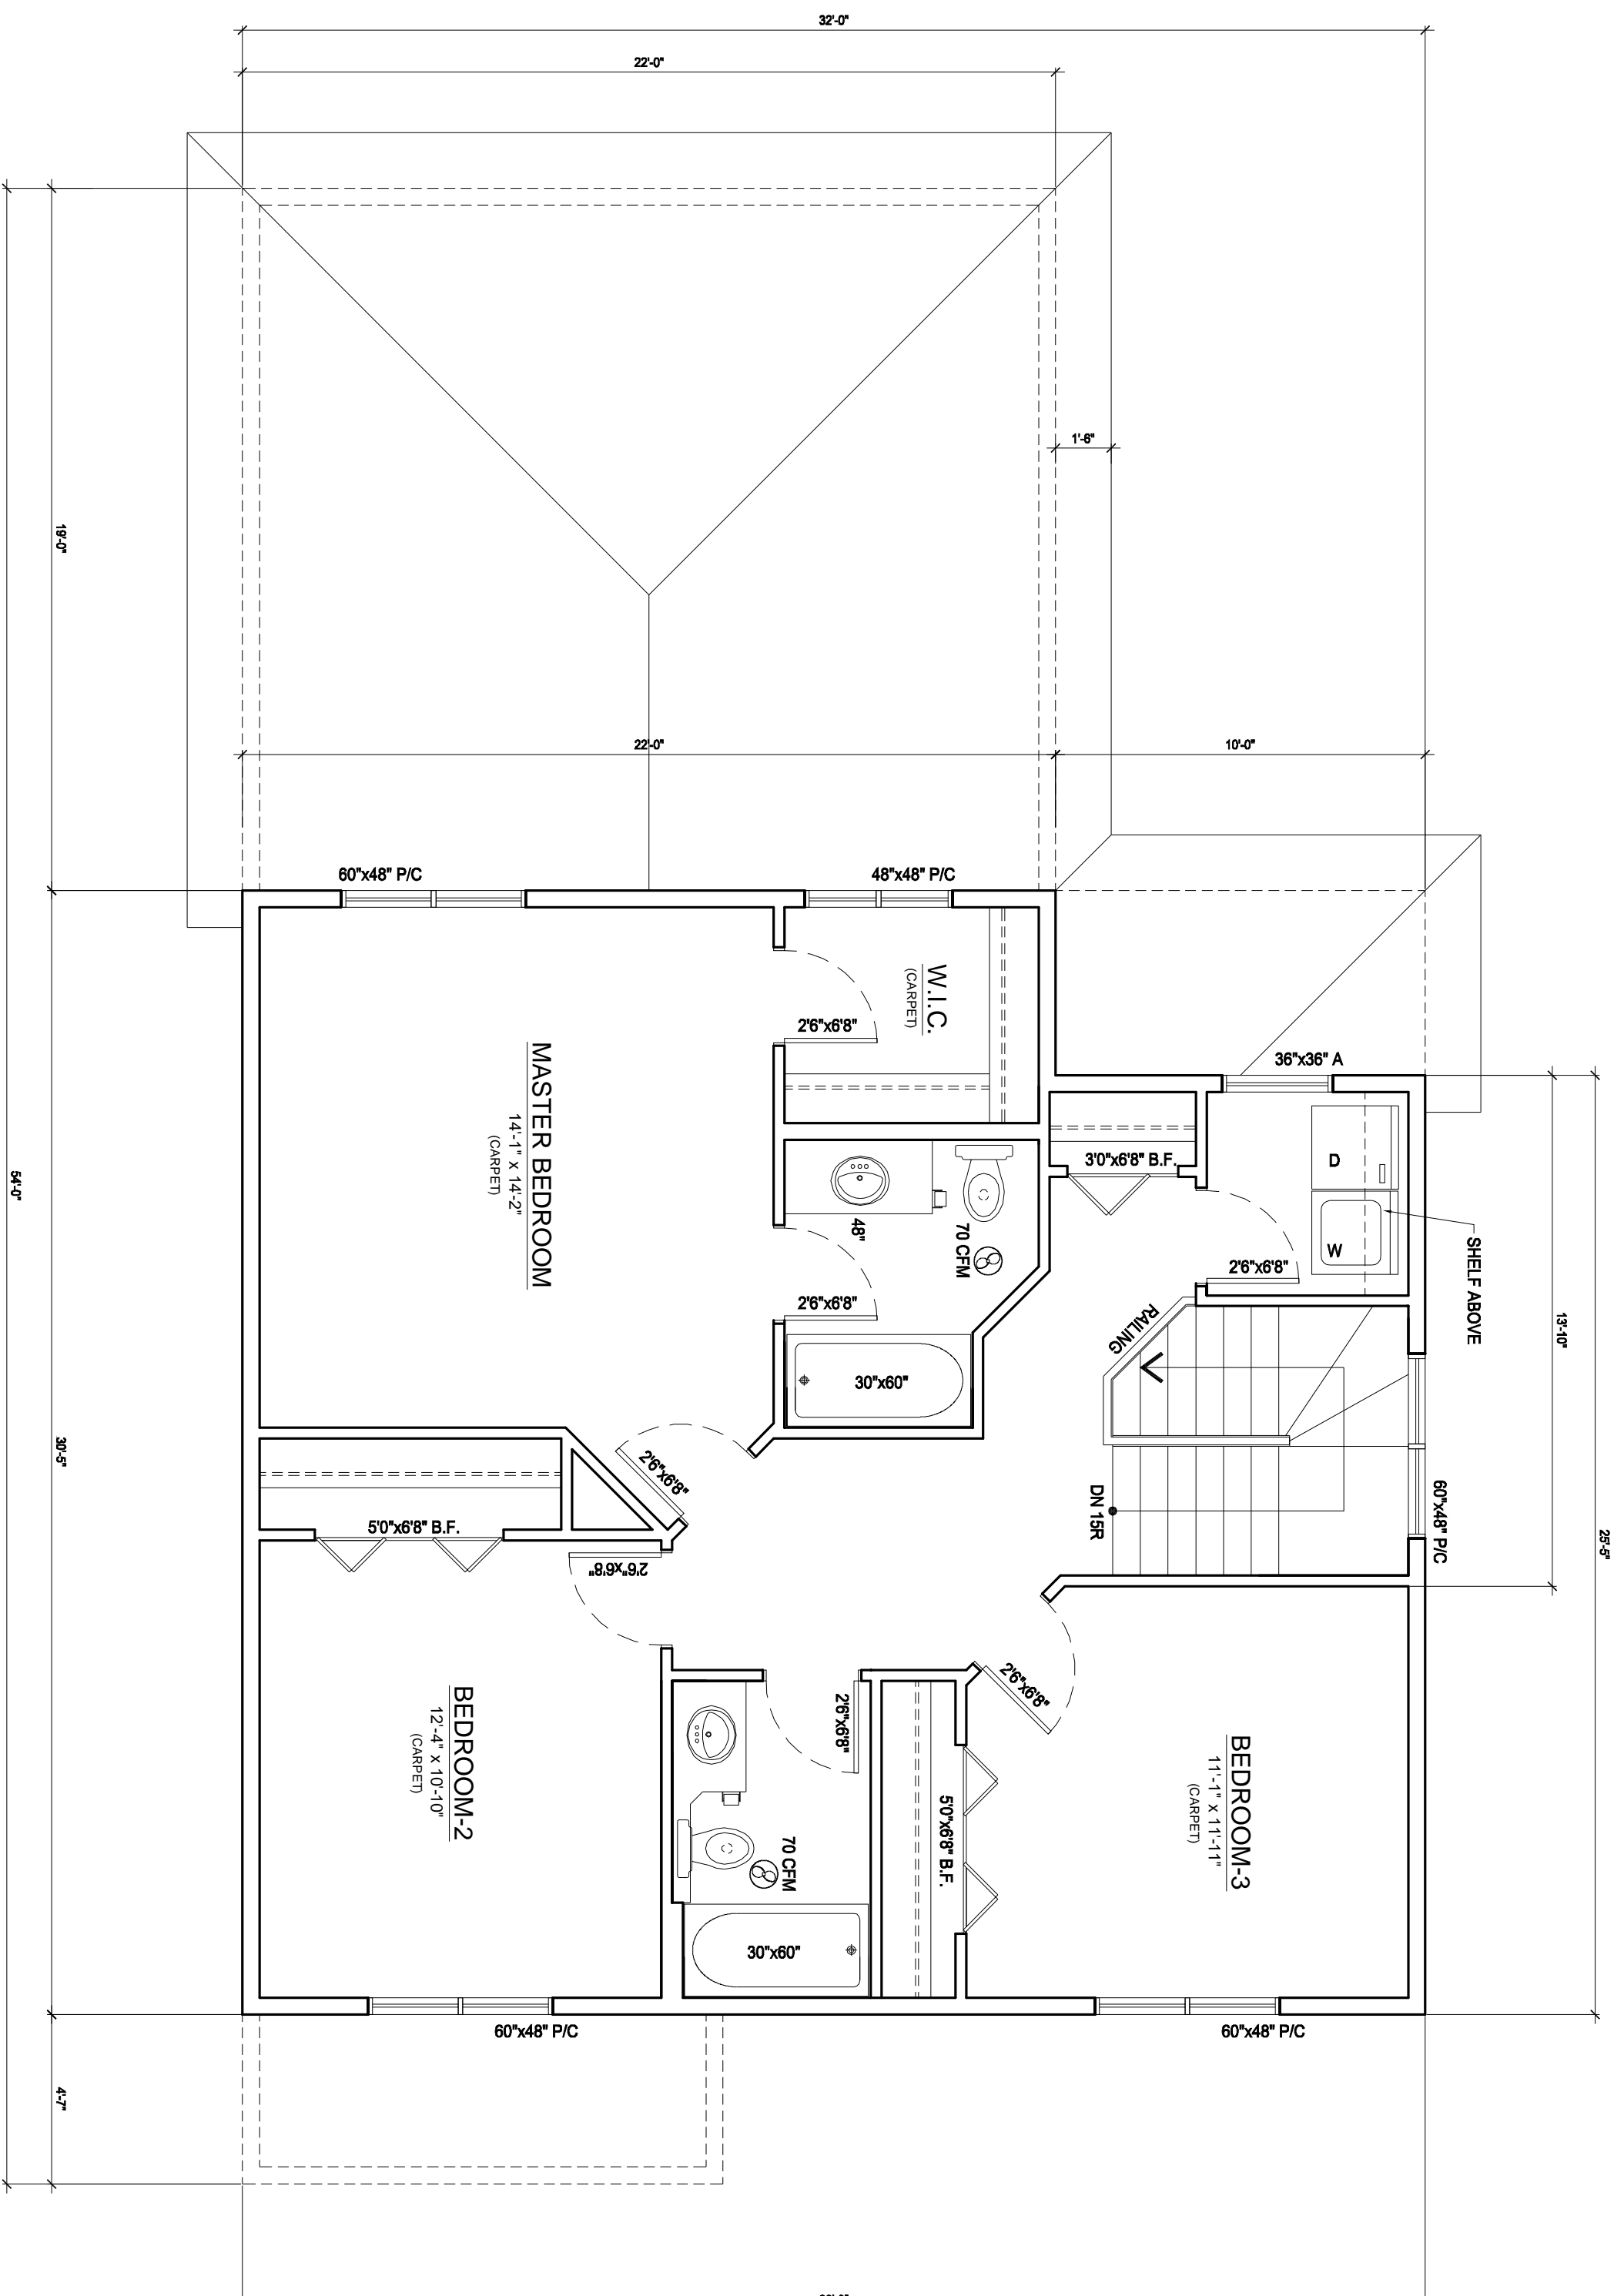

**1** UPPER FLOOR PLAN - 867 SQ. FT.  
SCALE: 1/4" = 1'-0"

- NOTES:
- ENGINEERED MATERIAL INCLUDING: ENGINEERED BEAMS, FLOOR JOISTS, ROOF TRUSSES AND TELEPOST LOADS TO BE PROVIDED BY SUPPLIER OF THE MATERIAL TO THE BUILDER AND DESIGNER PRIOR TO COMMENCEMENT OF CONSTRUCTION. DECK SIZE AND STAIR LOCATION TO BE DETERMINED ON SITE, BASED ON GRADE ELEVATIONS.
  - SEE SUPPLIER'S SPECIFICATIONS FOR ALL WINDOWS AND DOORS FRAMING DIMENSIONS.
  - ALL WALL CORNERS TO BE HALF-ROUNDED CORNERS.

- ENGINEERED MATERIAL INCLUDING: ENGINEERED BEAMS, FLOOR JOISTS, ROOF TRUSSES AND TELEPOST LOADS TO BE PROVIDED BY SUPPLIER OF THE MATERIAL TO THE BUILDER AND DESIGNER PRIOR TO COMMENCEMENT OF CONSTRUCTION. DECK SIZE AND STAIR LOCATION TO BE DETERMINED ON SITE, BASED ON GRADE ELEVATIONS.
- SEE SUPPLIER'S SPECIFICATIONS FOR ALL WINDOWS AND DOORS FRAMING DIMENSIONS.
- ALL WALL CORNERS TO BE HALF-ROUNDED CORNERS.

Residential Design Ltd.  
1621-1-56 Street, Edmonton, Alberta, T5Y 2V1  
lresidential@athoo.ca

PH: (780) 457 5313  
Cell: (780) 977 8897

Copyright reserved. This drawing is an instrument of service for the architect and engineer. The drawing and design are the exclusive property of the architect and engineer. Any part of this drawing or design may not be used in whole or in part without the written consent of the architect and engineer. NOTE: CHECK AND VERIFY ALL DIMENSIONS AND MEASUREMENTS SHOWN ON DRAWINGS BEFORE CONSTRUCTION. THE SHOWN ROOMS ARE FOR INFORMATION ONLY. THE SHOWN ROOMS ARE FOR INFORMATION ONLY. THE SHOWN ROOMS ARE FOR INFORMATION ONLY.

no.	description	revisions	date	checked

PROJECT: INCAN HOMES LTD.  
CUSTOM DESIGNED TWO STOREY HOUSE

ADDRESS: FORT McMURRAY AB

SCALE: AS SHOWN  
DRAWN DATE: 5080  
INCHES: 5080, 1022

DRAWN BY: LB  
REVISION BY: MP  
DATE: MAR / 2010