

**1** UPPER FLOOR PLAN - 888 SQ.FT.  
 SCALE: 1/4" = 1'-0"

**NOTES:**

- ENGINEERED MATERIAL INCLUDING; ENGINEERED BEAMS, FLOOR JOISTS, ROOF TRUSSES AND TELEPOST LOADS TO BE PROVIDED BY SUPPLIER OF THE MATERIAL TO THE BUILDER AND DESIGNER PRIOR TO COMMENCEMENT OF CONSTRUCTION.
- DECK SIZE AND STAIR LOCATION TO BE DETERMINED ON SITE, BASED ON GRADE ELEVATIONS.
- SEE SUPPLIER'S SPECIFICATIONS FOR ALL WINDOWS AND DOORS FRAMING DIMENSIONS.
- ALL WALL CORNERS TO BE HALF-ROUNDED CORNERS.



Ph. (780) 457 5313  
 Cell. (780) 977 6897


Copyright reserved. This drawing is an instrument of service for the project specified. The drawing and design are exclusive property of Branko Lovic and may not be used in whole or in part without his written consent.  
 NOTE: CHECK AND VERIFY ALL DIMENSIONS AND MEASUREMENTS SHOWN ON DRAWINGS. WHERE DISCREPANCIES OCCUR THEY SHALL BE REPORTED TO DESIGNER BEFORE PROCEEDING WITH ANY PORTION OF THE WORK.

no.	description	date	checked

DRAWING TITLE:  
 ELEVATIONS AND ROOF PLAN

PROJECT: INCAN HOMES LTD.		DRAWN BY: LB	
CUSTOM DESIGNED TWO STOREY HOUSE		REVIEWED BY: MP	
ADDRESS: FORT McMURRAY AB		DATE: MAR / 2010	
SCALE: AS SHOWN	PROJECT No: 5060	SIZE: 1768 SQ. FT.	DWG: A-4
DRAWING UNITS: INCHES	FILE No: 5060_1002	REVISION: --	

PLOT DATE: March 25, 2010

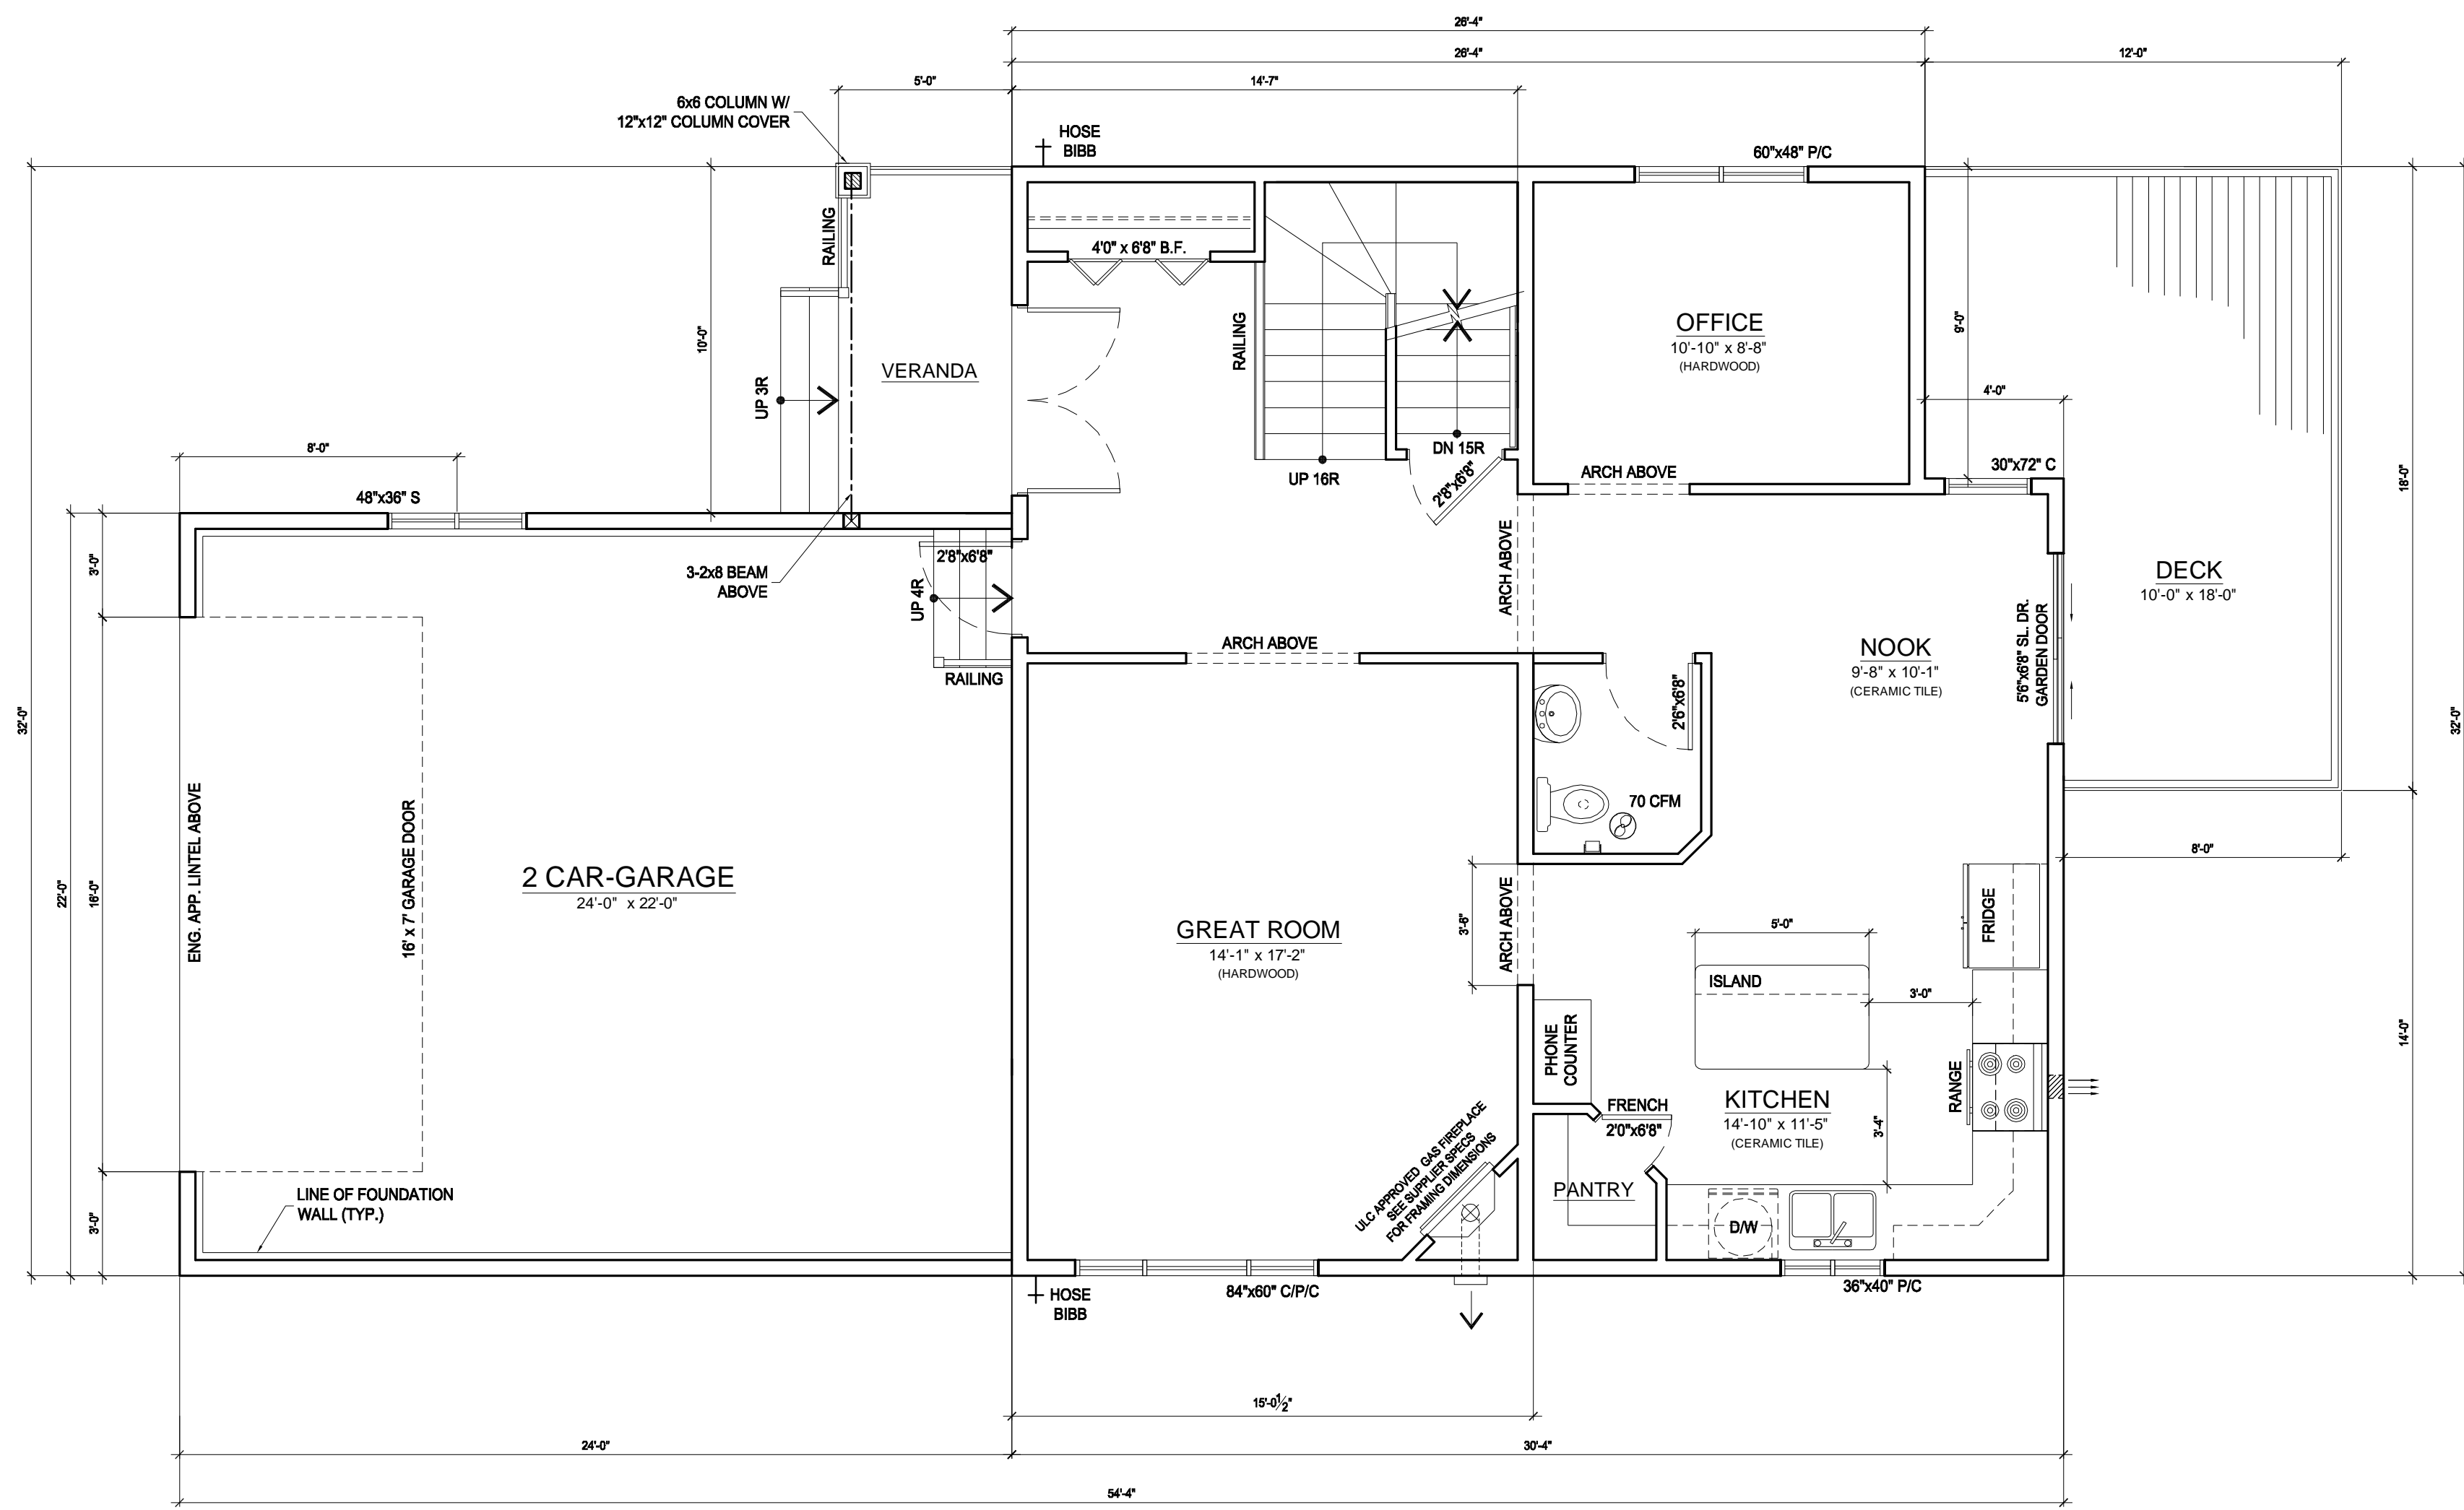

**1** MAIN FLOOR PLAN - 880 SQ. FT.  
**A-3** SCALE: 1/4" = 1'-0"

- NOTES:**
- ENGINEERED MATERIAL INCLUDING: ENGINEERED BEAMS, FLOOR JOISTS, ROOF TRUSSES AND TELEPOST LOADS TO BE PROVIDED BY SUPPLIER OF THE MATERIAL TO THE BUILDER AND DESIGNER PRIOR TO COMMENCEMENT OF CONSTRUCTION.
  - DECK SIZE AND STAIR LOCATION TO BE DETERMINED ON SITE, BASED ON GRADE ELEVATIONS.
  - SEE SUPPLIER'S SPECIFICATIONS FOR ALL WINDOWS AND DOORS FRAMING DIMENSIONS.
  - ALL WALL CORNERS TO BE HALF-ROUNDED CORNERS.

**LB** Residential Design Ltd.  
 16211-56 Street, Edmonton, Alberta, T5Y 2V1  
 Ph. (780) 457 5313  
 Cell. (780) 977 6897

Copyright reserved. This drawing is an instrument of service for the project specified. The drawing and design are exclusive property of Braniko Lovric and may not be used in whole or in part without his written consent.  
 NOTE: CHECK AND VERIFY ALL DIMENSIONS AND MEASUREMENTS SHOWN ON DRAWINGS. WHERE DISCREPANCIES OCCUR THEY SHALL BE REPORTED TO DESIGNER BEFORE PROCEEDING WITH ANY PORTION OF THE WORK.

no.	description	date	checked

DRAWING TITLE: MAIN FLOOR PLAN

PROJECT:	INCAN HOMES LTD.			DRAWN BY:	LB
ADDRESS:	--			REVIEWED BY:	MP
SCALE:	AS SHOWN	PROJECT No:	5060	DATE:	MAR / 2010
SIZE:	1768	SQ. FT.		DWG:	<b>A-3</b>
REVISION:					