



- NOTES:
1. GRADE ELEVATIONS ARE FOR DRAWING PURPOSES ONLY. HOUSE ELEVATIONS TO BE DETERMINED ON SITE BASED ON EXISTING GRADES.
 2. METAL FLASHING TYPICAL OVER ALL EXTERIOR OPENINGS.
 3. WINDOWS AND DOORS ARE APPROXIMATE ROUGH OPENINGS ONLY. ACTUAL SIZES MUST BE VERIFIED BY WINDOW/ DOOR SUPPLIER.


BRICK OR STONE VENEER:
TOTAL AREA = _____ SQ. FT.

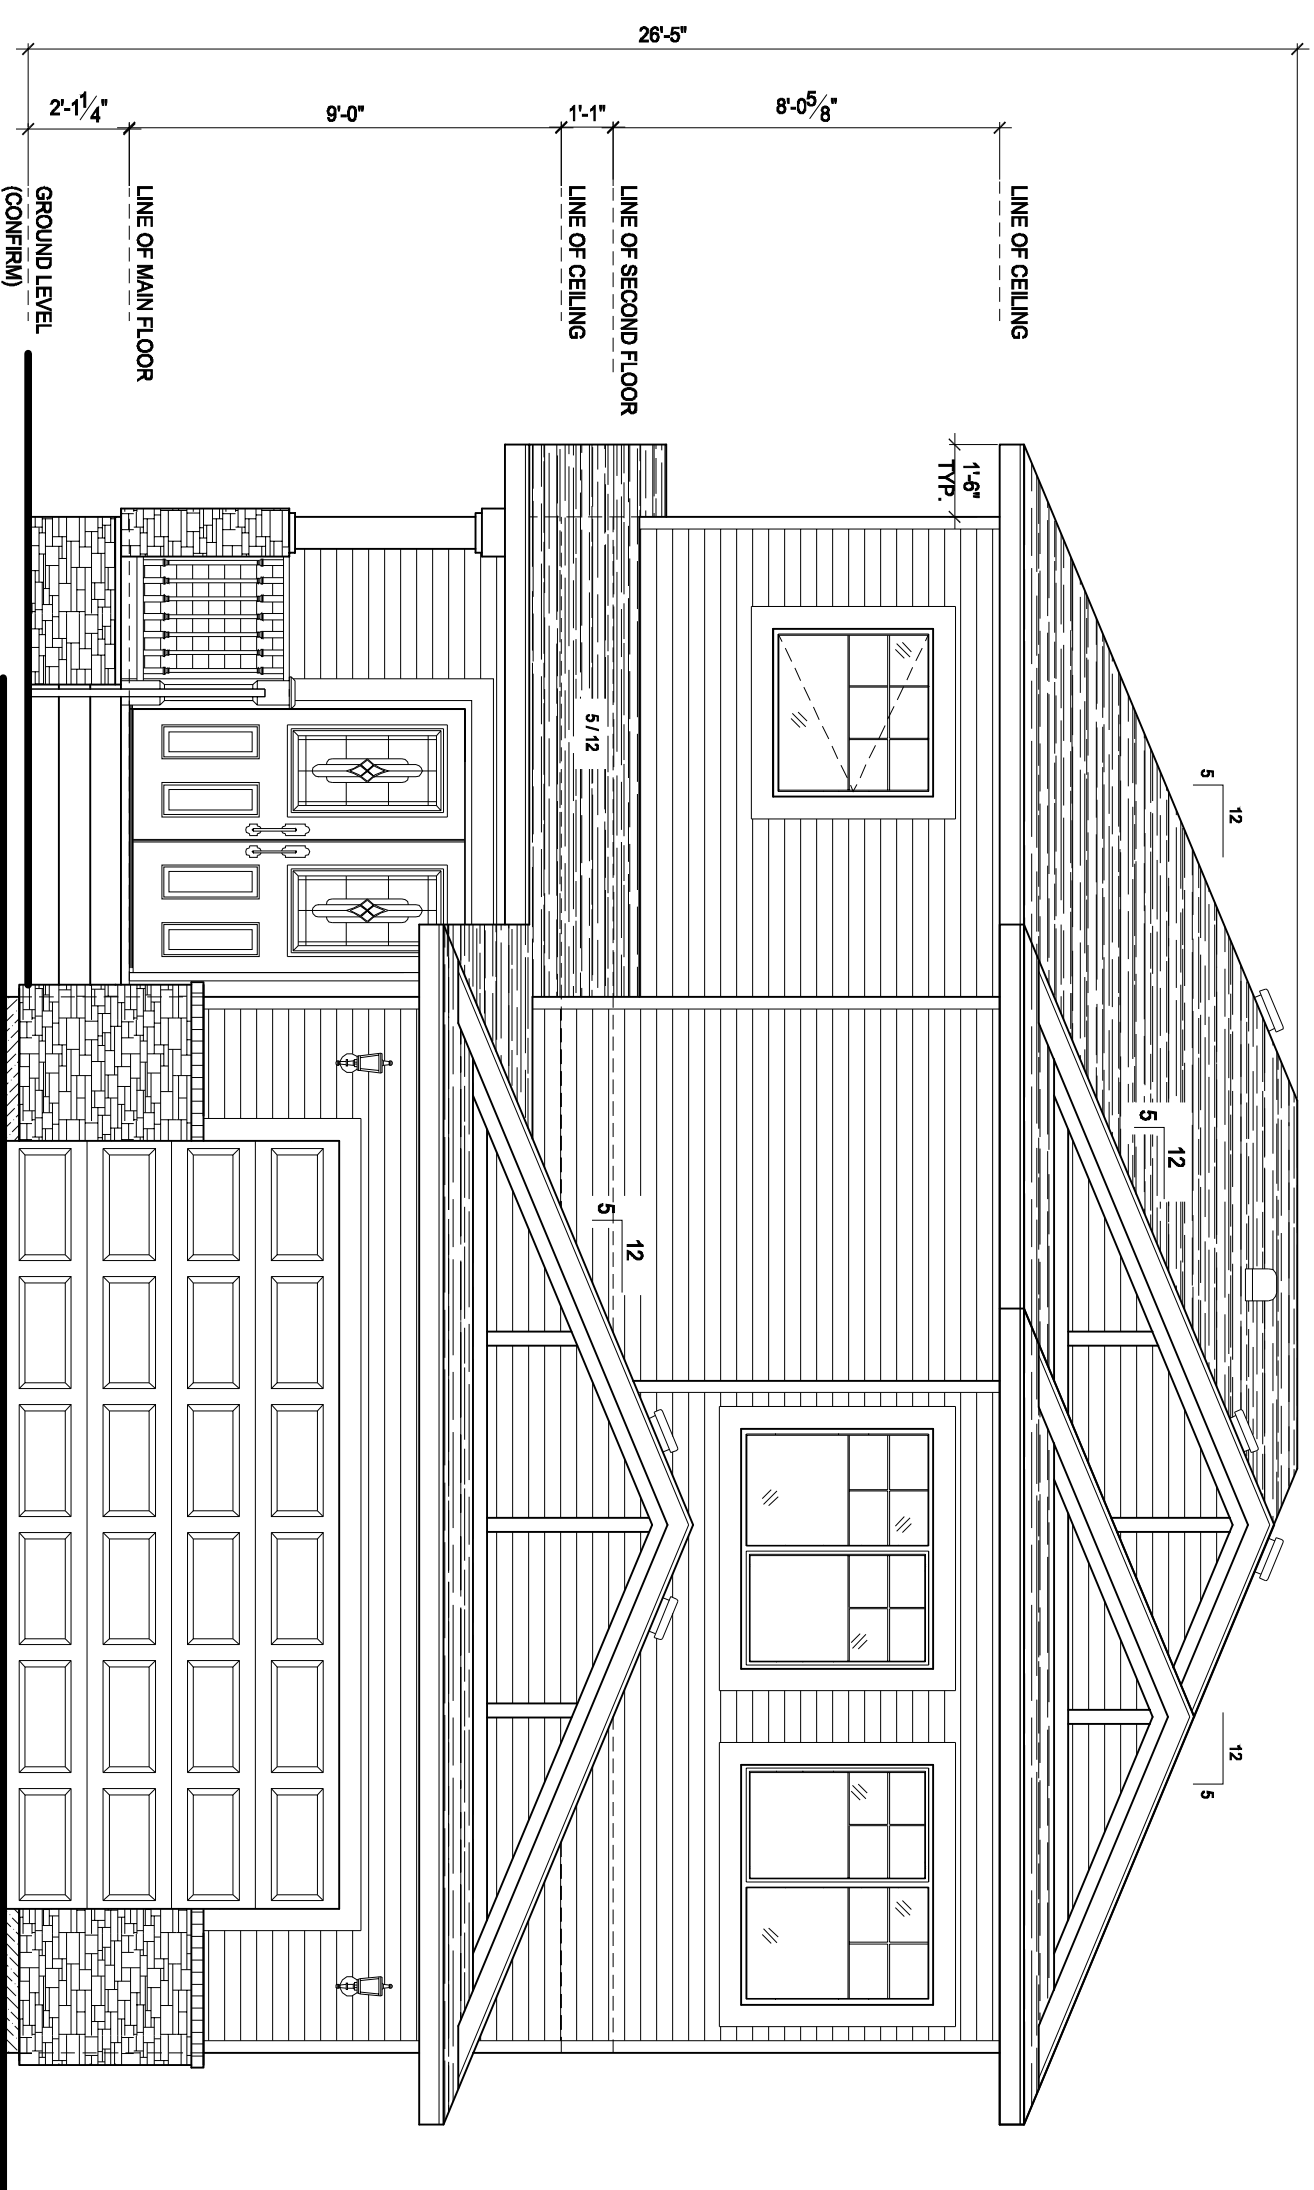

1
A-1
FRONT ELEVATION
SCALE: 1/4" = 1'-0"

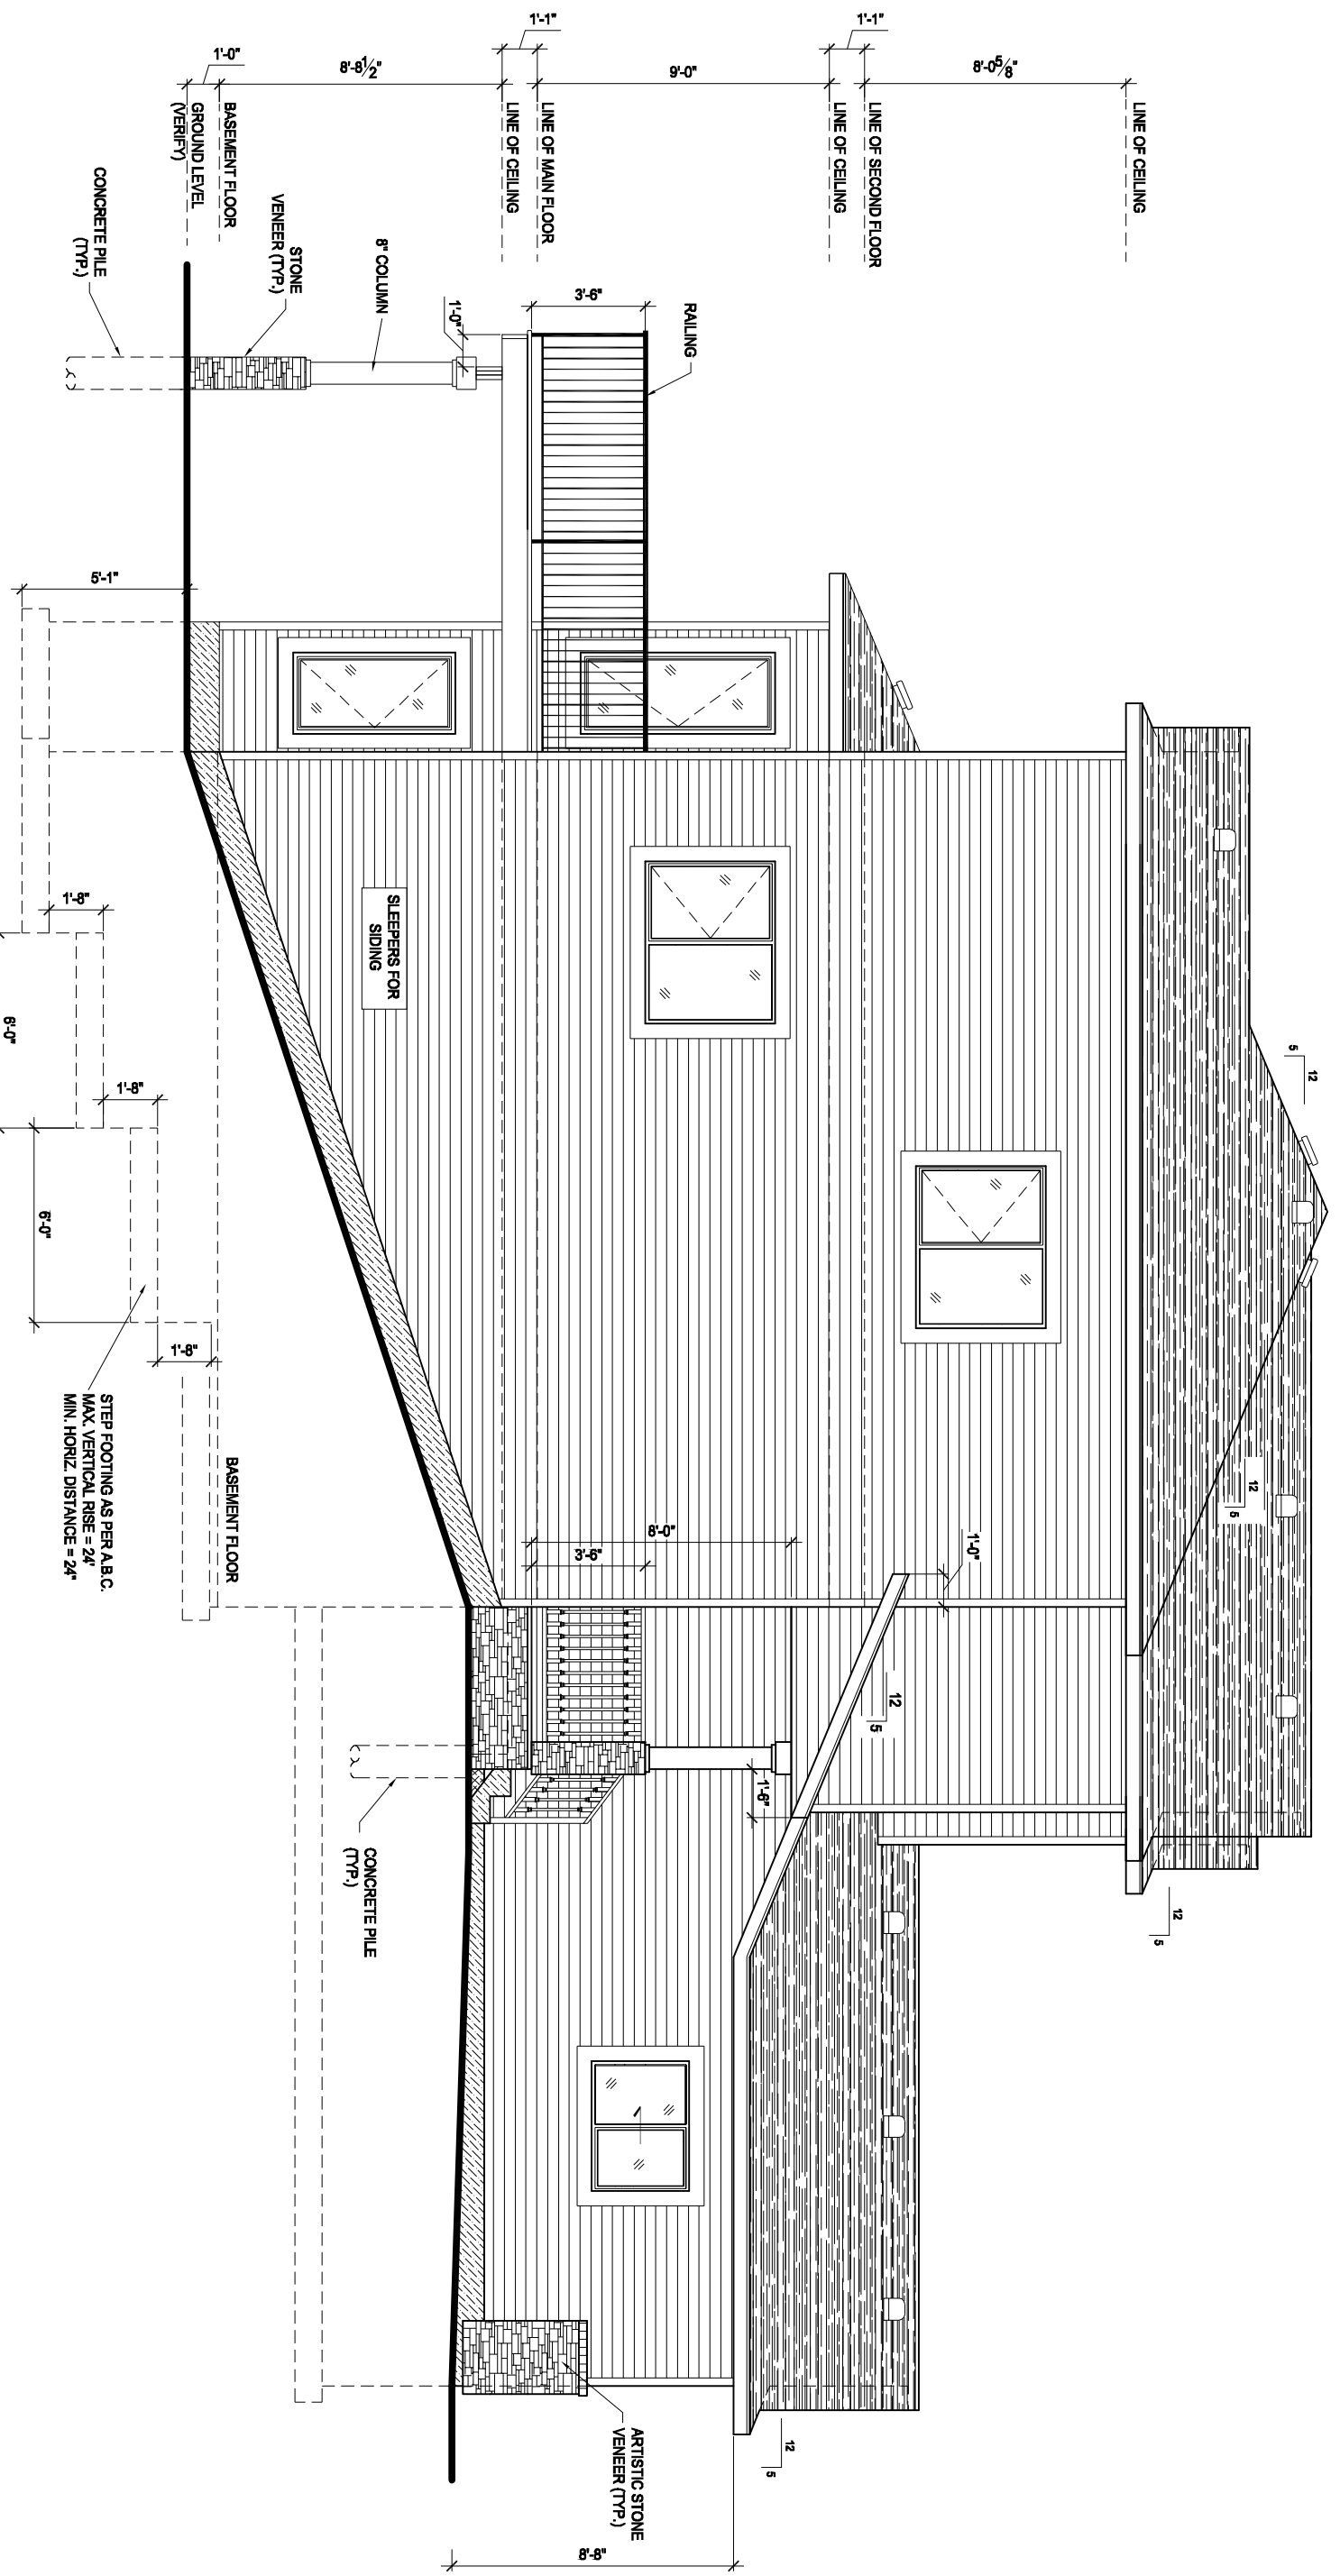

2
A-1
LEFT ELEVATION
SCALE: 3/16" = 1'-0"

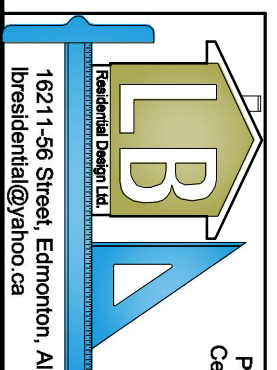

IB Home Design Ltd.
16211-56 Street, Edmonton, Alberta, T5Y 2V1
President@ibhomedesign.ca

Copyright reserved. This drawing is an instrument of service for the project specified. The drawing and design are the exclusive property of Ib Home Design and Home Design Ltd. No part of this drawing may be reproduced, stored in a retrieval system, or used in any form or by any means, electronic, mechanical, photocopying, recording, or by any information storage and retrieval system, without the prior written permission of Ib Home Design and Home Design Ltd. All dimensions and measurements shown on drawings, where discrepancies occur, shall be reported to the designer before proceeding with any portion of the work.

no.	description	revisions	date	checked


DRAWING TITLE:

ELEVATIONS


PROJECT:	INCAN HOMES LTD. " HORIZON "	DRAWN BY:	LB
ADDRESS:	CUSTOM DESIGNED TWO STOREY HOUSE	REVIEWED BY:	MP
PROJECT NO.:	FORT MCMURRAY AB	DATE:	MAR / 2010
SCALE:	AS SHOWN	SIZE:	1768 SQ. FT.
DRAWING UNITS:	INCHES	REVISION:	
PROJECT FILE NO.:	5060		
	5060.1002		




- NOTES:**
1. GRADE ELEVATIONS ARE FOR DRAWING PURPOSES ONLY. HOUSE ELEVATIONS TO BE DETERMINED ON SITE BASED ON EXISTING GRADES.
 2. METAL FLASHING TYPICAL OVER ALL EXTERIOR OPENINGS.
 3. WINDOWS AND DOORS ARE APPROXIMATE ROUGH OPENINGS ONLY. ACTUAL SIZES MUST BE VERIFIED BY WINDOW/DOOR SUPPLIER.

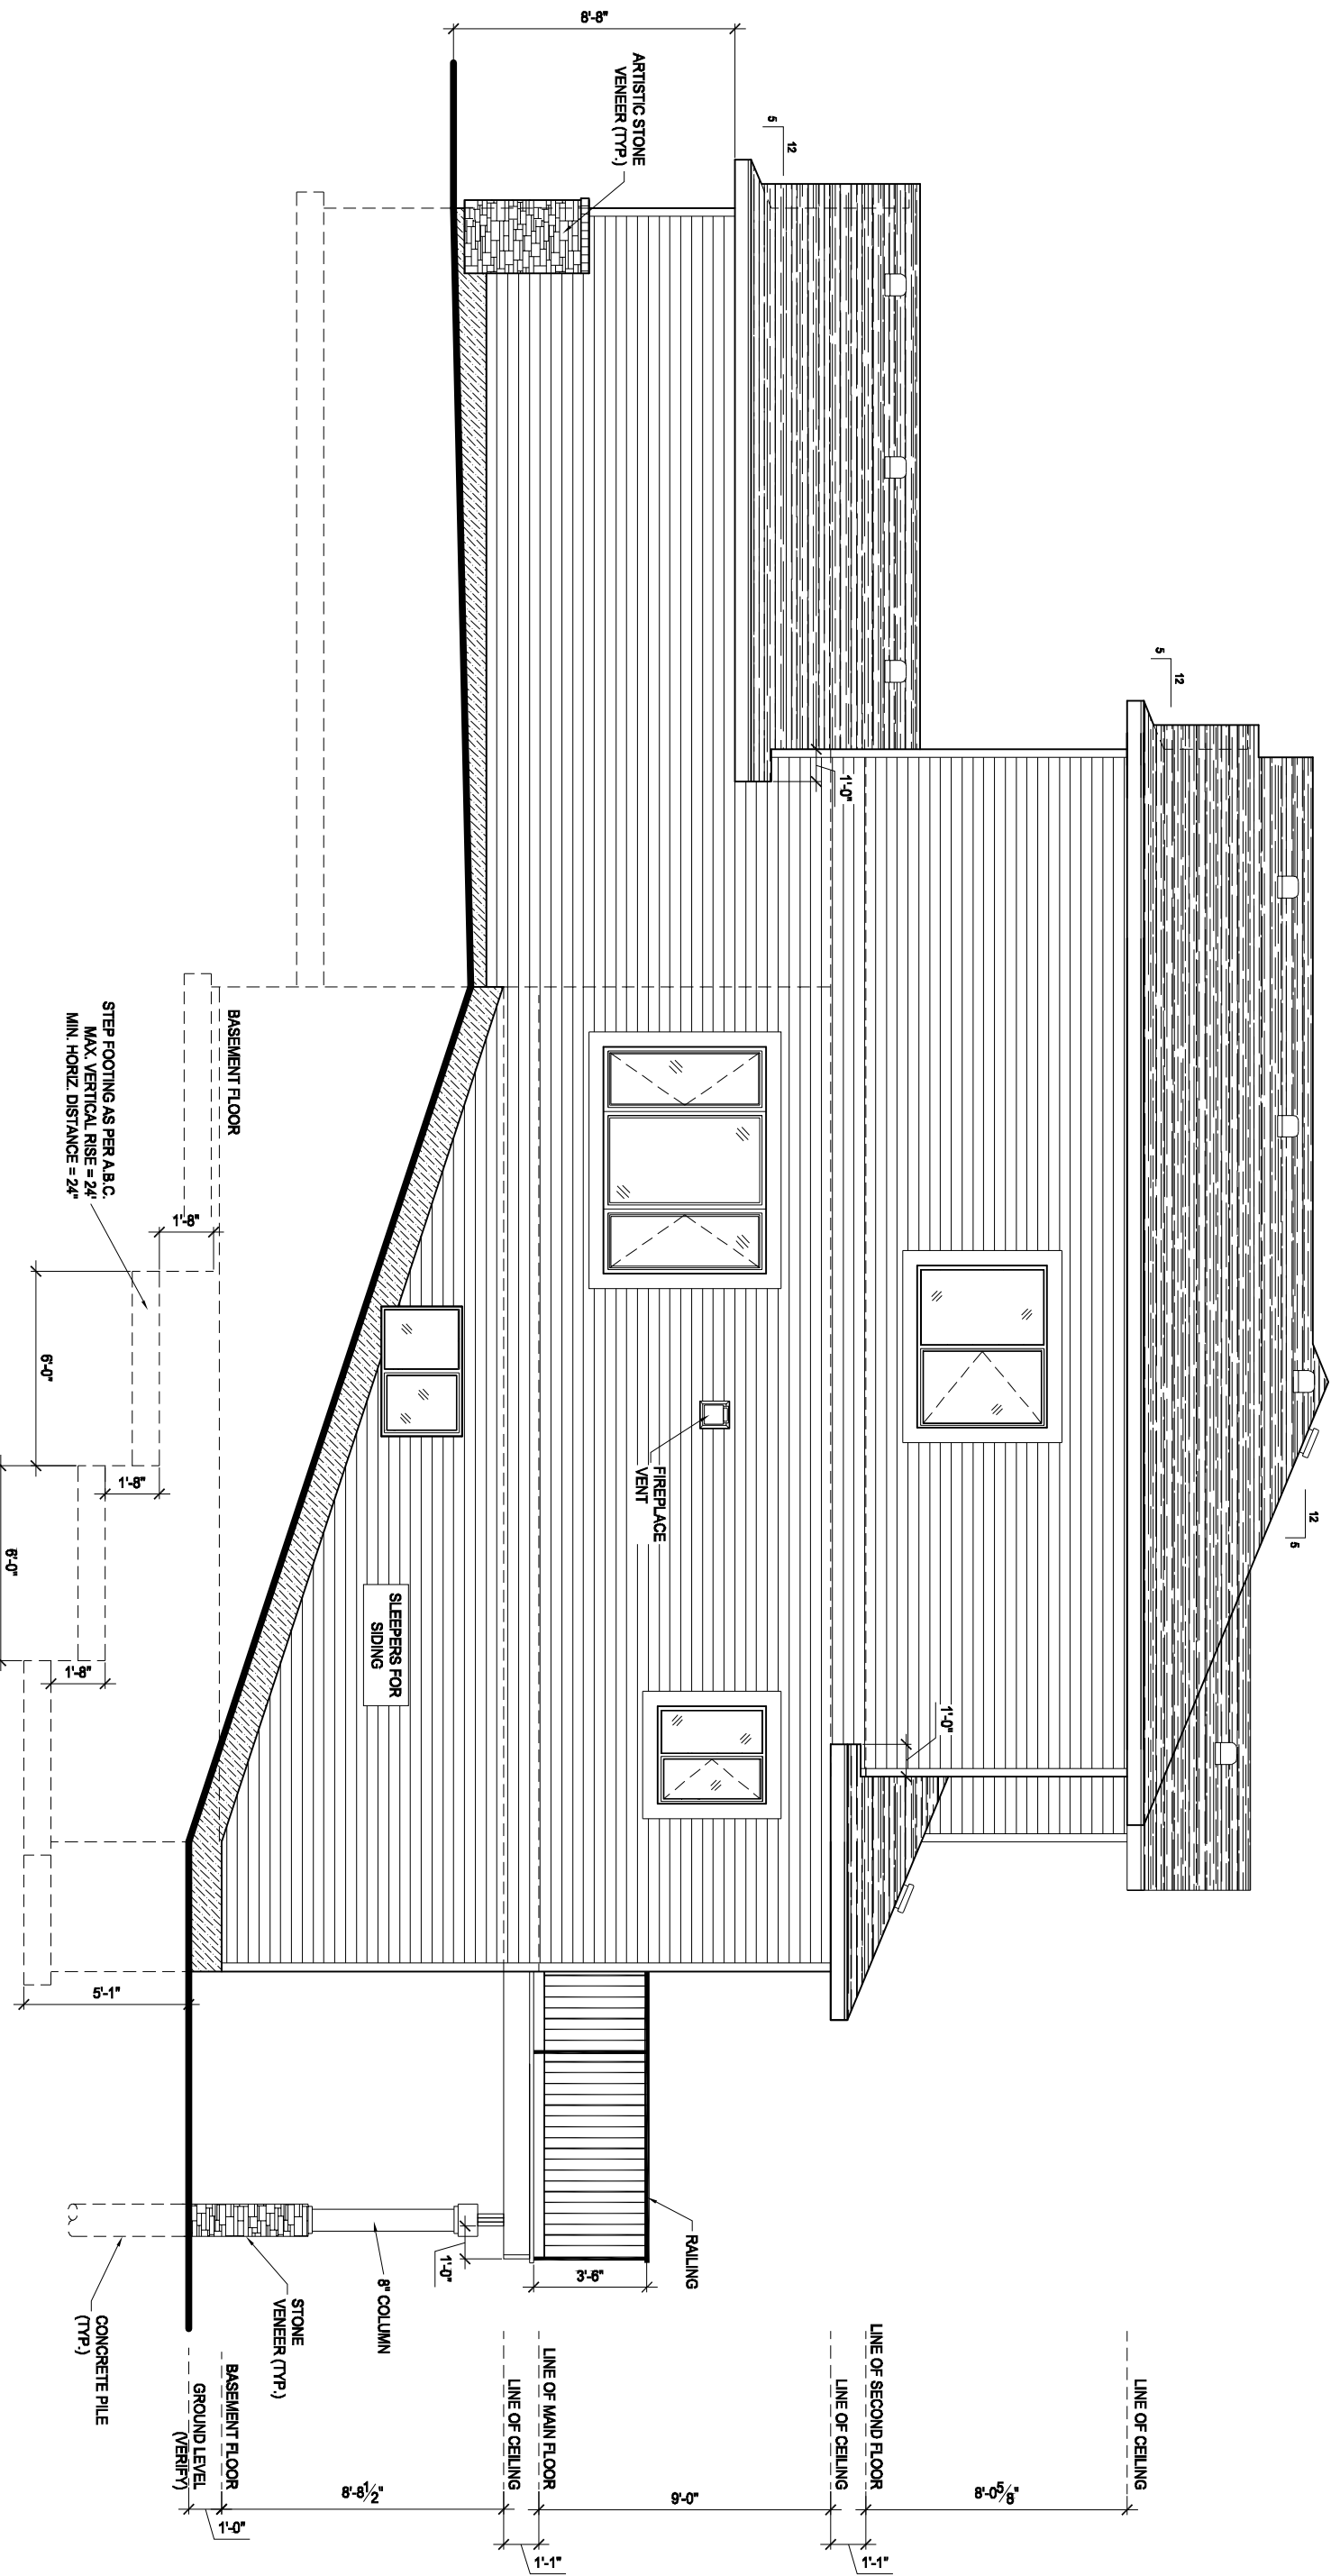

1
A-2
RIGHT ELEVATION
SCALE: 3/16" = 1'-0"

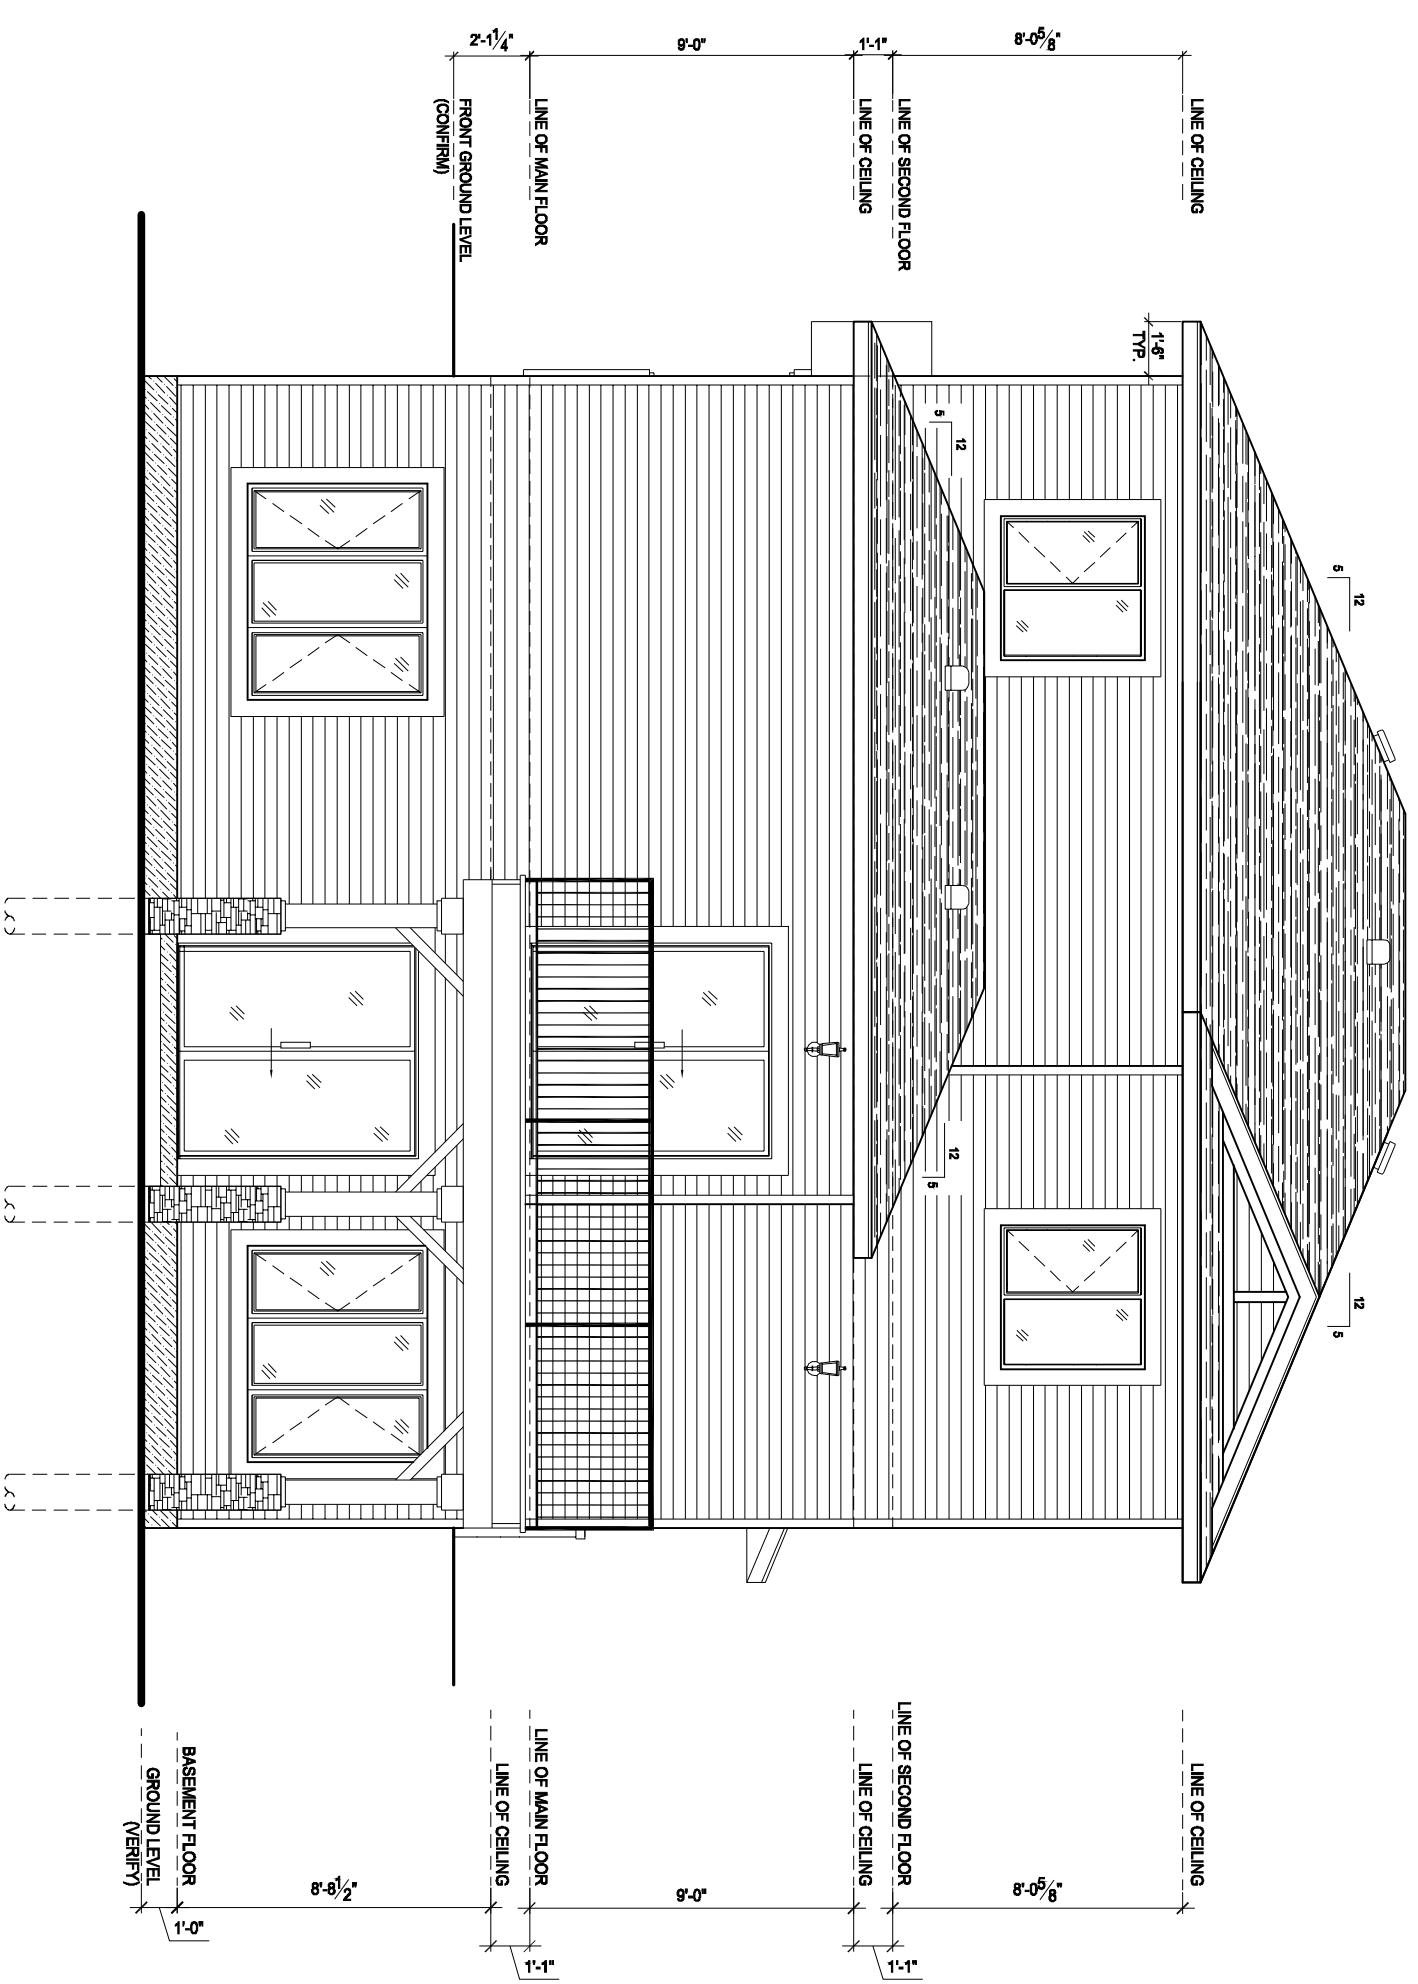

2
A-2
REAR ELEVATION
SCALE: 3/16" = 1'-0"

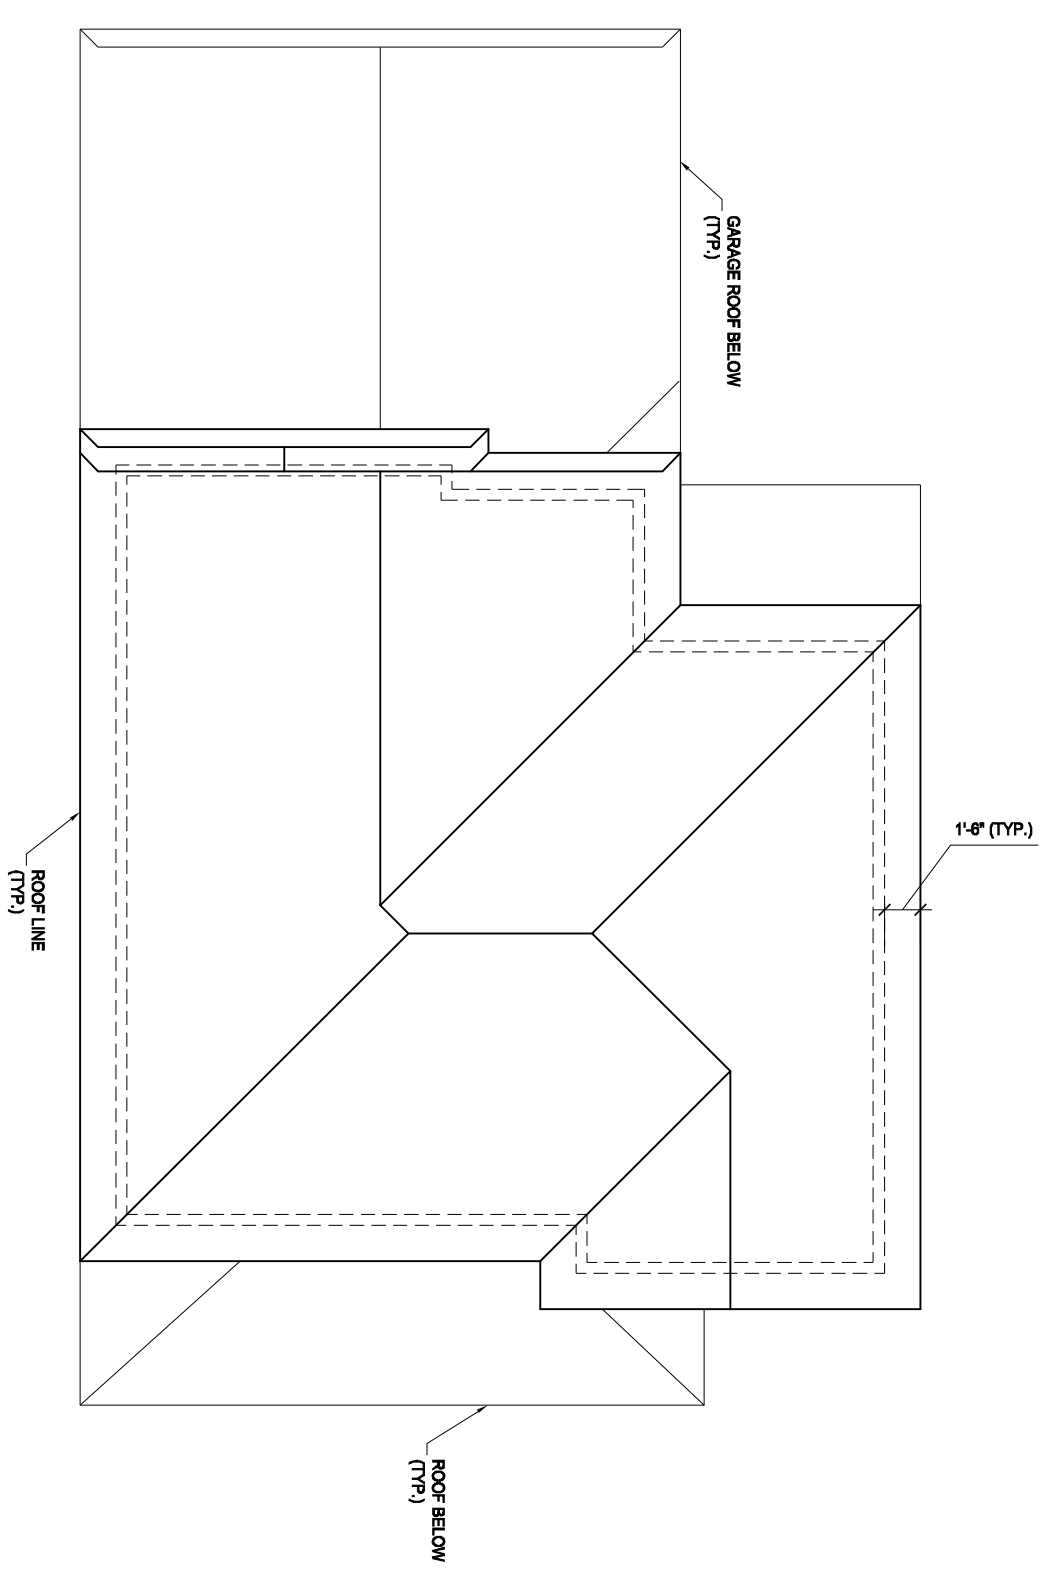

3
A-2
ROOF PLAN
SCALE: 1/8" = 1'-0"

Copyright reserved. This drawing is an instrument of service for the architect specified. The drawings and design are exclusive property of Brian's Home and may not be used in whole or in part without his written consent.

NOTE: CHECK AND VERIFY ALL DIMENSIONS AND MEASUREMENTS SHOWN ON DRAWINGS BEFORE BEGINNING WORK. OCCUR AT THE SIGNATURE OF THE ARCHITECT AND THE HOME OWNER'S SIGNATURE WITHIN 10 DAYS OF THE WORK.

no.	description	date	checked

Residential Design Ltd.
1621-56 Street, Edmonton, Alberta, T5Y 2V1
Ph: (780) 457 5313
Cell: (780) 977 6697
lbrresidential@yahoo.ca

PROJECT: INCAN HOMES LTD.
"HORIZON"
CUSTOM DESIGNED TWO STOREY HOUSE

ADDRESS: FORT MCMURRAY AB

SCALE: AS SHOWN
PROJECT NO: 5080
DRAWING NO: 5080_1002

DATE: MAR / 2010

DRAWN BY: LB
REVIEWED BY: MP

PROJECT SIZE: 1789 SQ. FT.
PERMISSION: -